
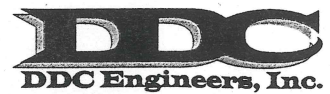


Plan 1

Plan 1: This drawing denotes four main drainage outfalls that are to be maintained by Barefoot Resort Joint Committee.

Legend

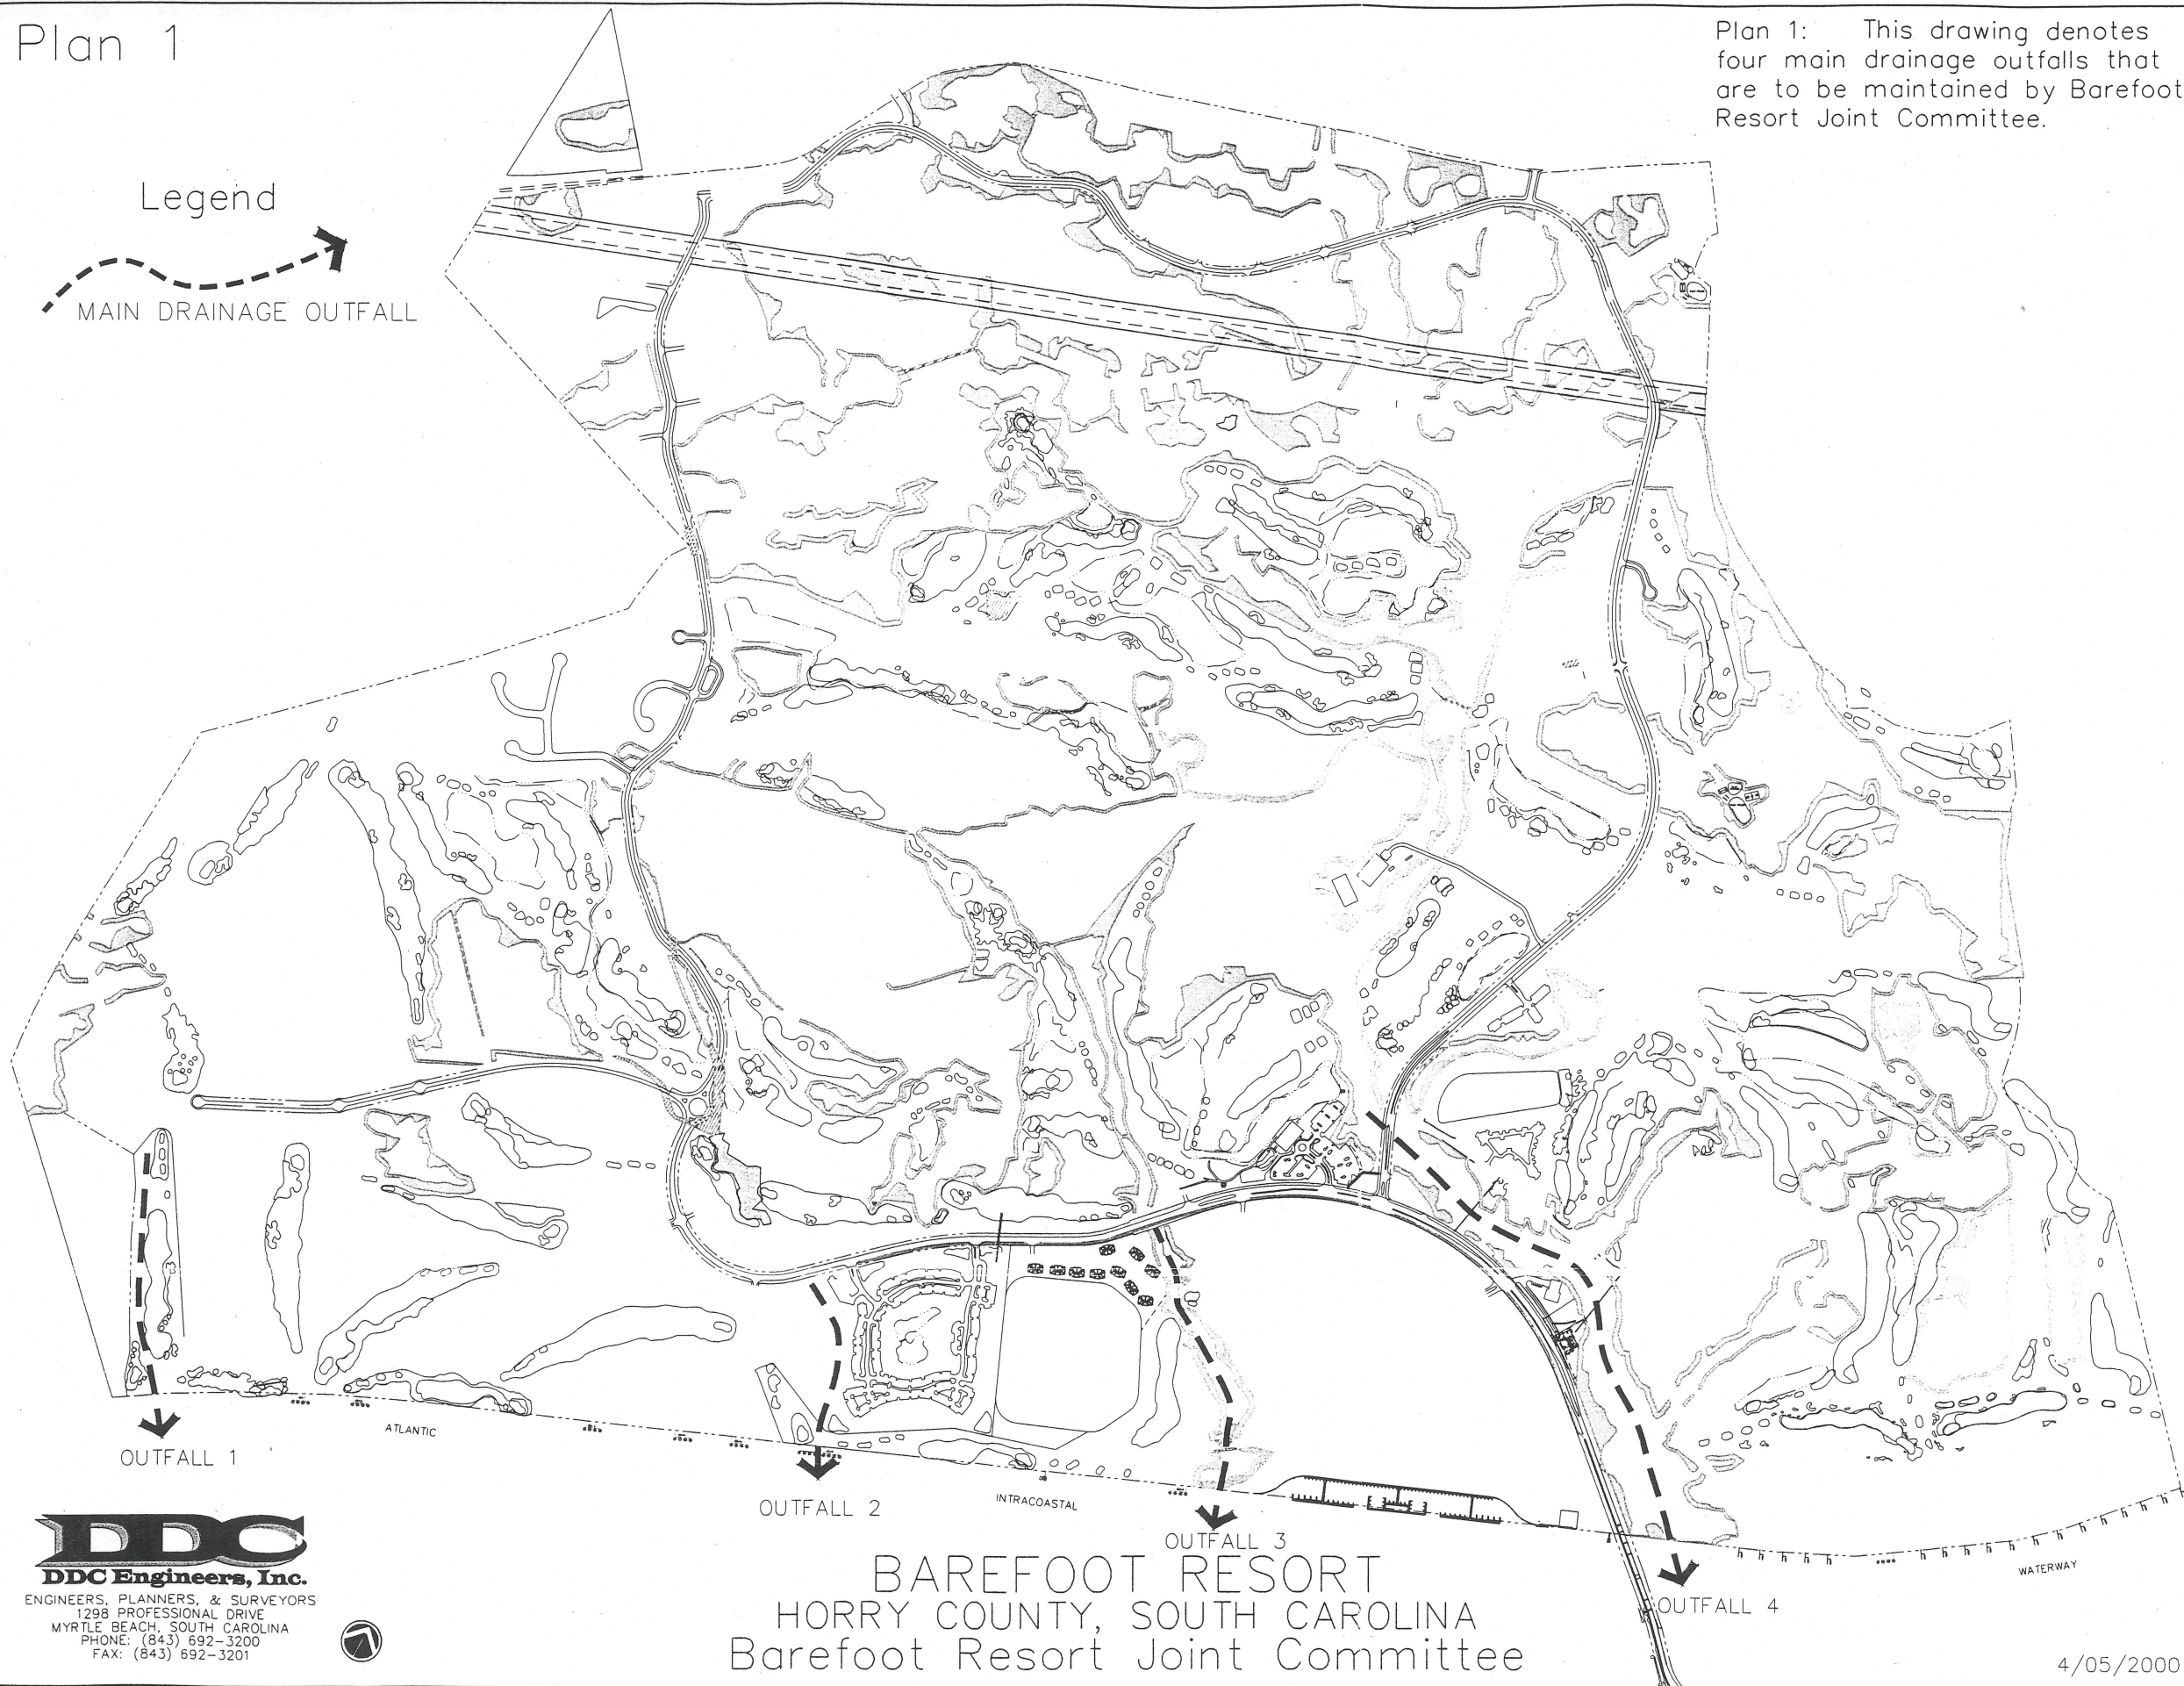

DDC Engineers, Inc.
ENGINEERS, PLANNERS, & SURVEYORS
1298 PROFESSIONAL DRIVE
MYRTLE BEACH, SOUTH CAROLINA
PHONE: (843) 692-3200
FAX: (843) 692-3201



BAREFOOT RESORT
HORRY COUNTY, SOUTH CAROLINA
Barefoot Resort Joint Committee

4/05/2000